

DTCP APPROVED LAYOUT 37/2022

Story Premium Gated Community

நல்லூர் - விஜயாபுரம், திருப்பூர்



மனையின் சிறப்பம்சங்கள்



குழந்தைகள் பூங்கா  
CHILDREN'S PARK




தெரு விளக்குகள்  
STREET LIGHTS



நடைபாதை வசதி  
WALKING TRACK



சாலையோர மரங்கள்  
ROAD SIDE TREES

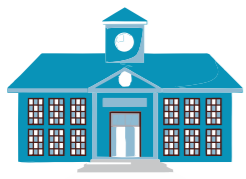

தனியார் பள்ளிகளுக்கு  
கல்லூரிகள் மிக அருகில்  
NEAR TO SCHOOLS  
& COLLEGES



24/7 தண்ணீர் வசதி  
24 X 7 WATER SERVICE



வாஸ்து முறைப்படி  
அழகிய வீட்டு மனைகள்  
VASTU COMPLIANCE



இயற்கை சூழல் நகரின் மிக  
அருகில் அமைந்த  
வீட்டு மனைகள்

\* Conditions Apply \* Minimum Plots from 3.1 Cents to 5.4 Cents Available

Closing Offer\*  
₹1,00,000/-  
DISCOUNT FOR A PLOT

North, East, South & Corner  
Last Few Plots Available


Limited Period Only

PREMIUM VILLA PLOTS  
FOR SALE

40 Ft. Tar Road | Walking Track  
Children's Park | 24/7 Water Service  
Street Lights | Drainage

# Story

Layout Showing the House Sites of  
S.F.No. 572/1E, 574/2B1C & 574/2B1E  
at Nallur Village, Tiruppur District.

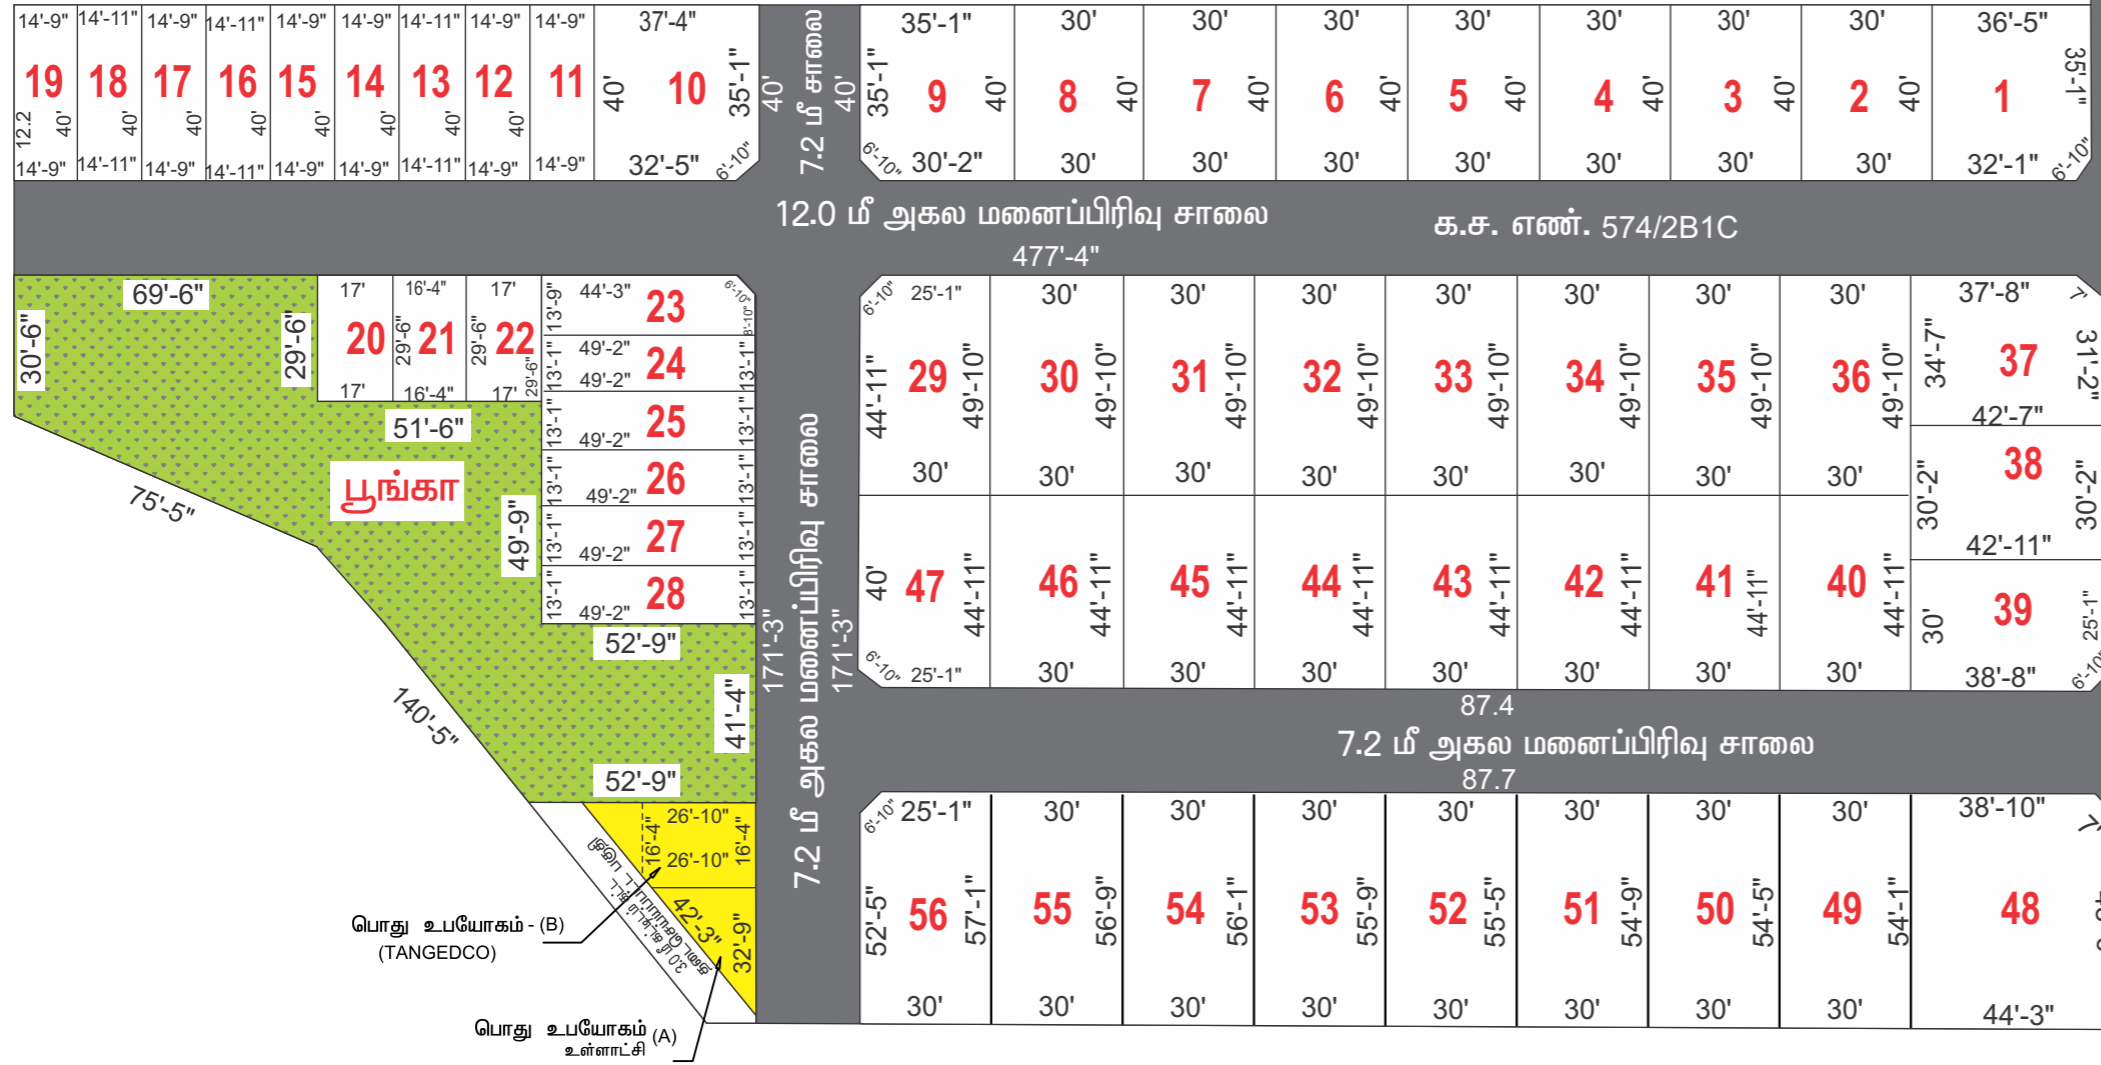

Site No	Total Area Sqft	Cent	Site No	Total Area Sqft	Cent	Site No	Total Area Sqft	Cent	Site No	Total Area Sqft	Cent
1	1458	3.35	15	591	1.36	29	1485	3.41	43	1349	3.10
2	1201	2.76	16	600	1.38	30	1497	3.44	44	1349	3.10
3	1201	2.76	17	591	1.36	31	1497	3.44	45	1349	3.10
4	1201	2.76	18	600	1.38	32	1497	3.44	46	1349	3.10
5	1201	2.76	19	591	1.36	33	1497	3.44	47	1337	3.07
6	1201	2.76	20	503	1.15	34	1497	3.44	48	2357	5.41
7	1201	2.76	21	484	1.11	35	1497	3.44	49	1630	3.74
8	1201	2.76	22	503	1.15	36	1497	3.44	50	1639	3.76
9	1393	3.20	23	666	1.53	37	1464	3.36	51	1654	3.80
10	1485	3.41	24	645	1.48	38	1464	3.36	52	1669	3.83
11	591	1.36	25	645	1.48	39	1288	2.96	53	1679	3.85
12	591	1.36	26	645	1.48	40	1349	3.10	54	1694	3.89
13	600	1.38	27	645	1.48	41	1349	3.10	55	1708	3.92
14	591	1.36	28	645	1.48	42	1349	3.10	56	1706	3.92

7.4 மீ அகல மனைப்பிரிவு சாலை  
நிலையிலுள்ள 12.0 மீ அகல மாநகராட்சி சாலை விஜயாபுரம்  
முத்தண்ணம்பாளையம்

